


Preliminary Construction Phasing Plan
1/5/16

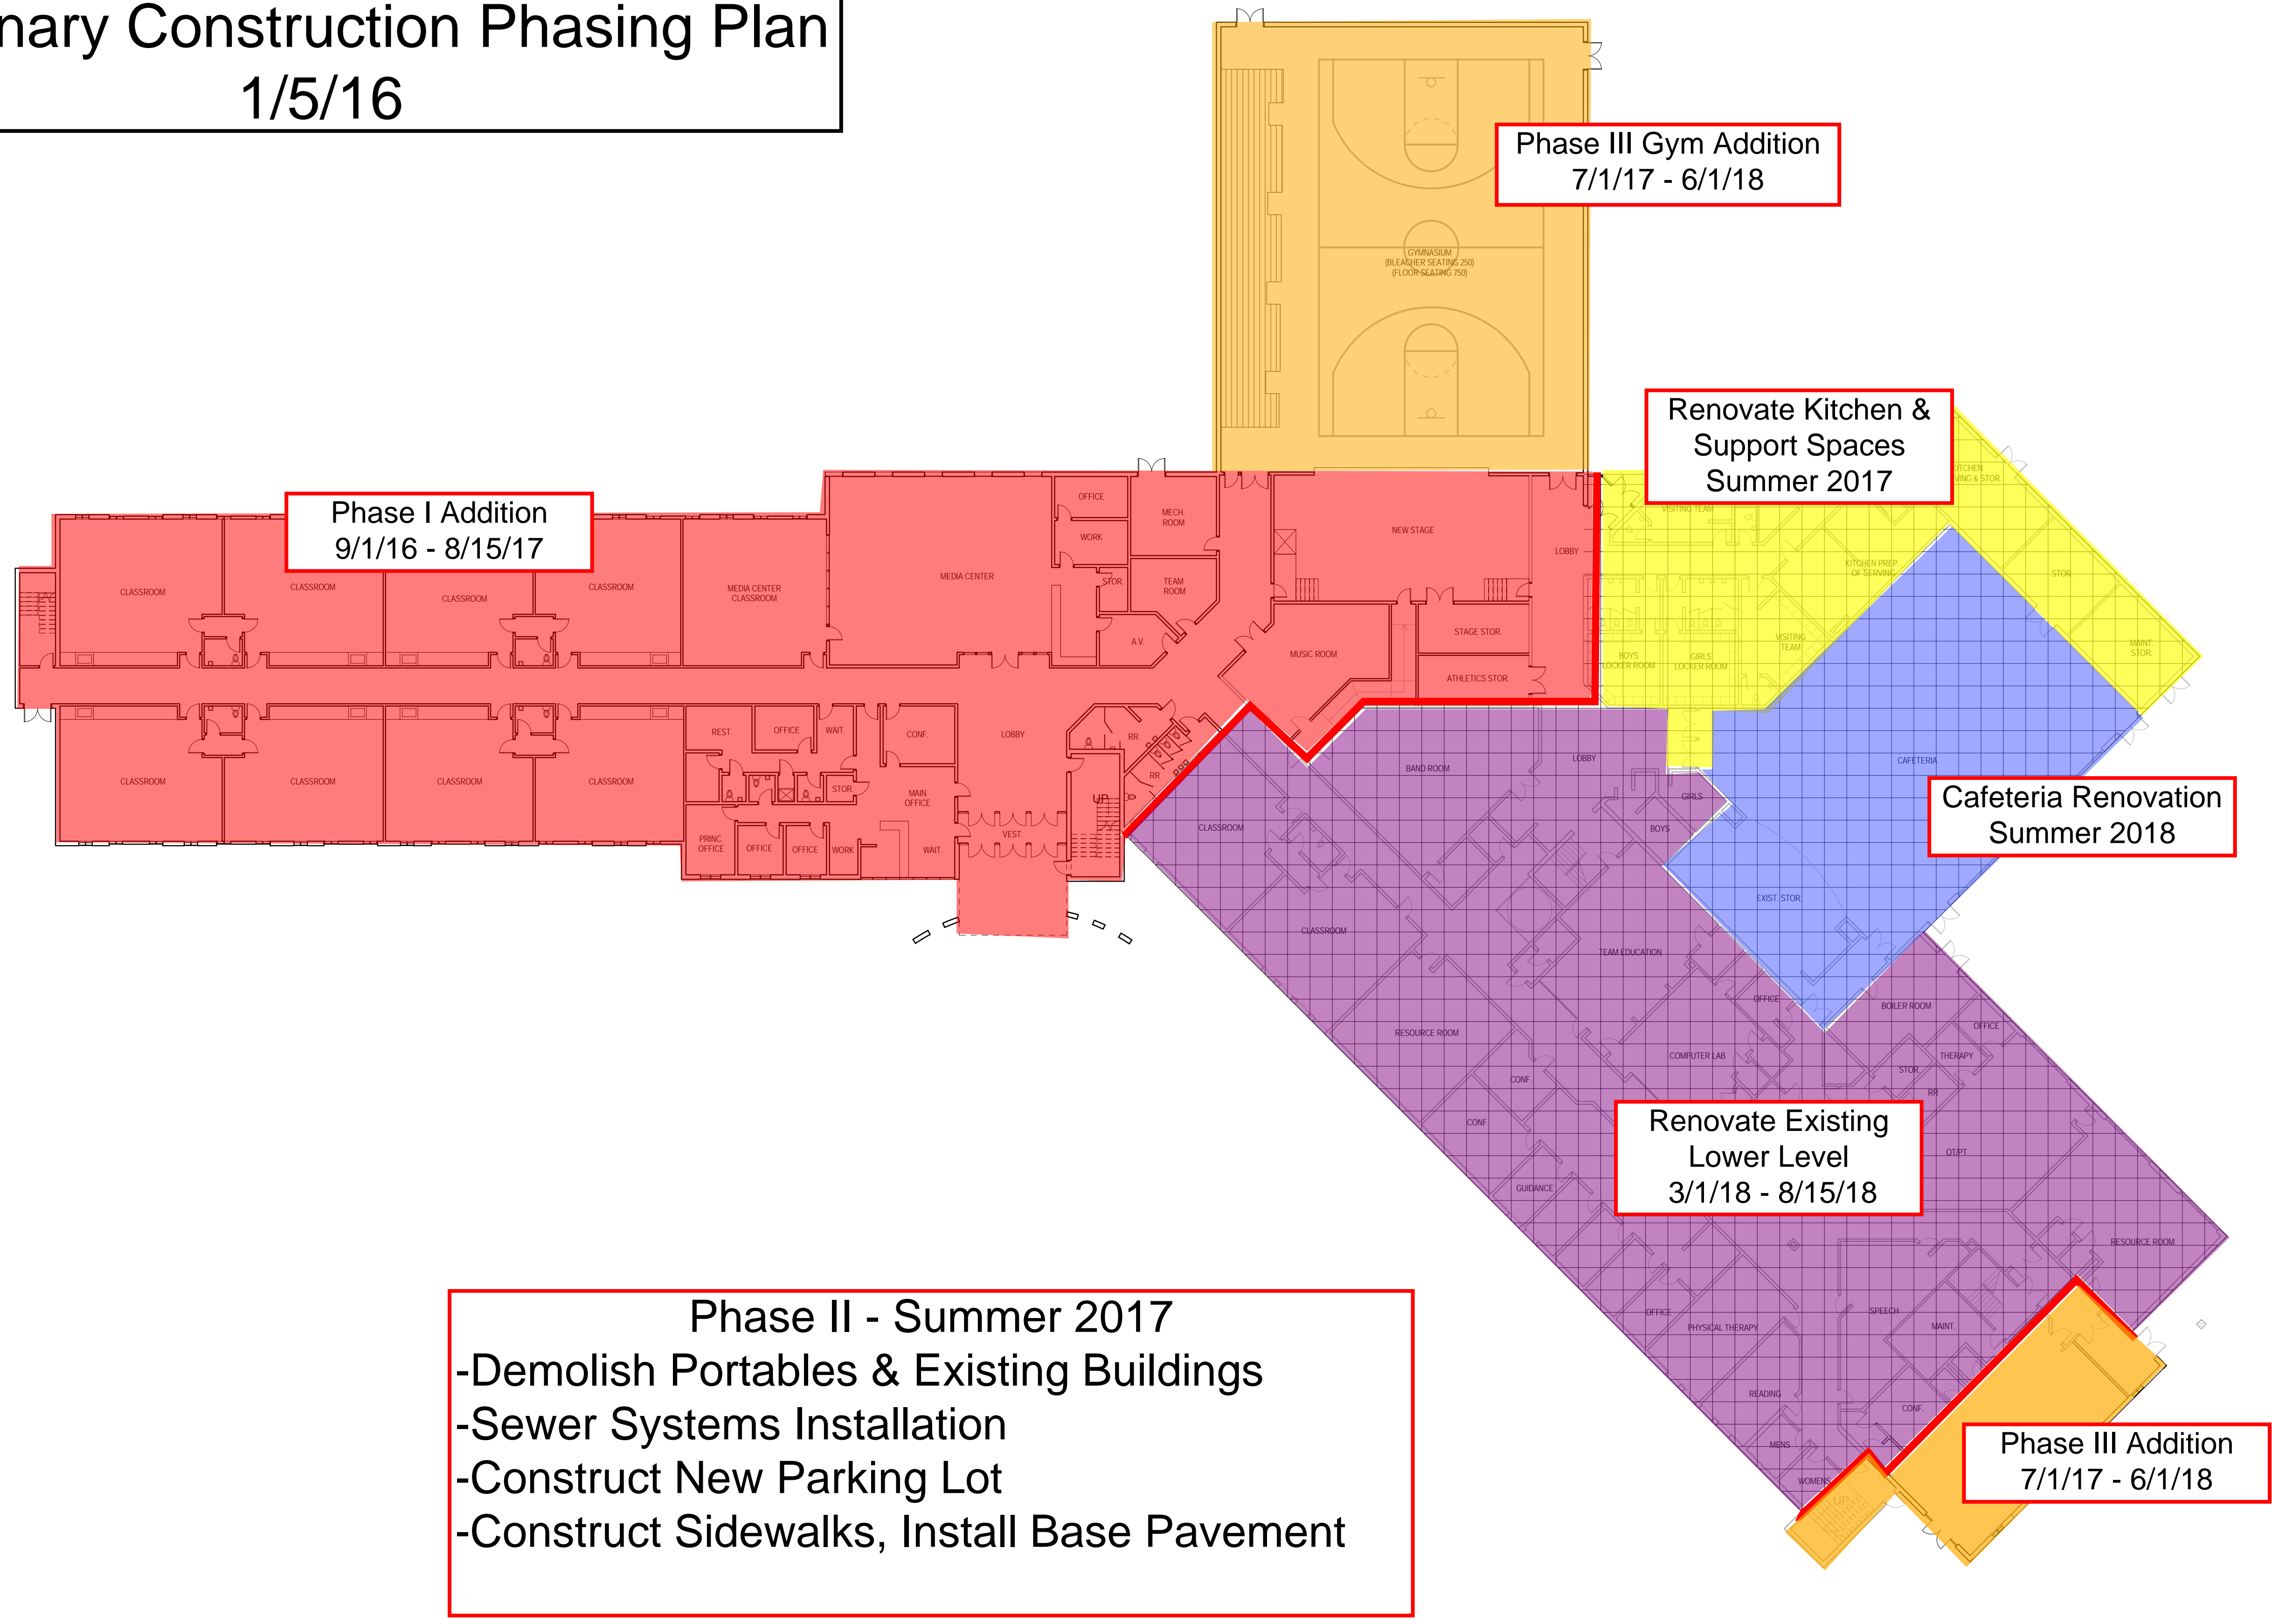

Phase II - Summer 2017
 -Demolish Portables & Existing Buildings
 -Sewer Systems Installation
 -Construct New Parking Lot
 -Construct Sidewalks, Install Base Pavement

SAU 15 AUBURN VILLAGE SCHOOL

FIRST FLOOR PLAN

SCALE: 1" = 20'-0"
 DATE: 1/08/2016
 SHEET: A1.1 PROJECT: 3933

