


Preliminary Construction Phasing Plan  
1/5/16

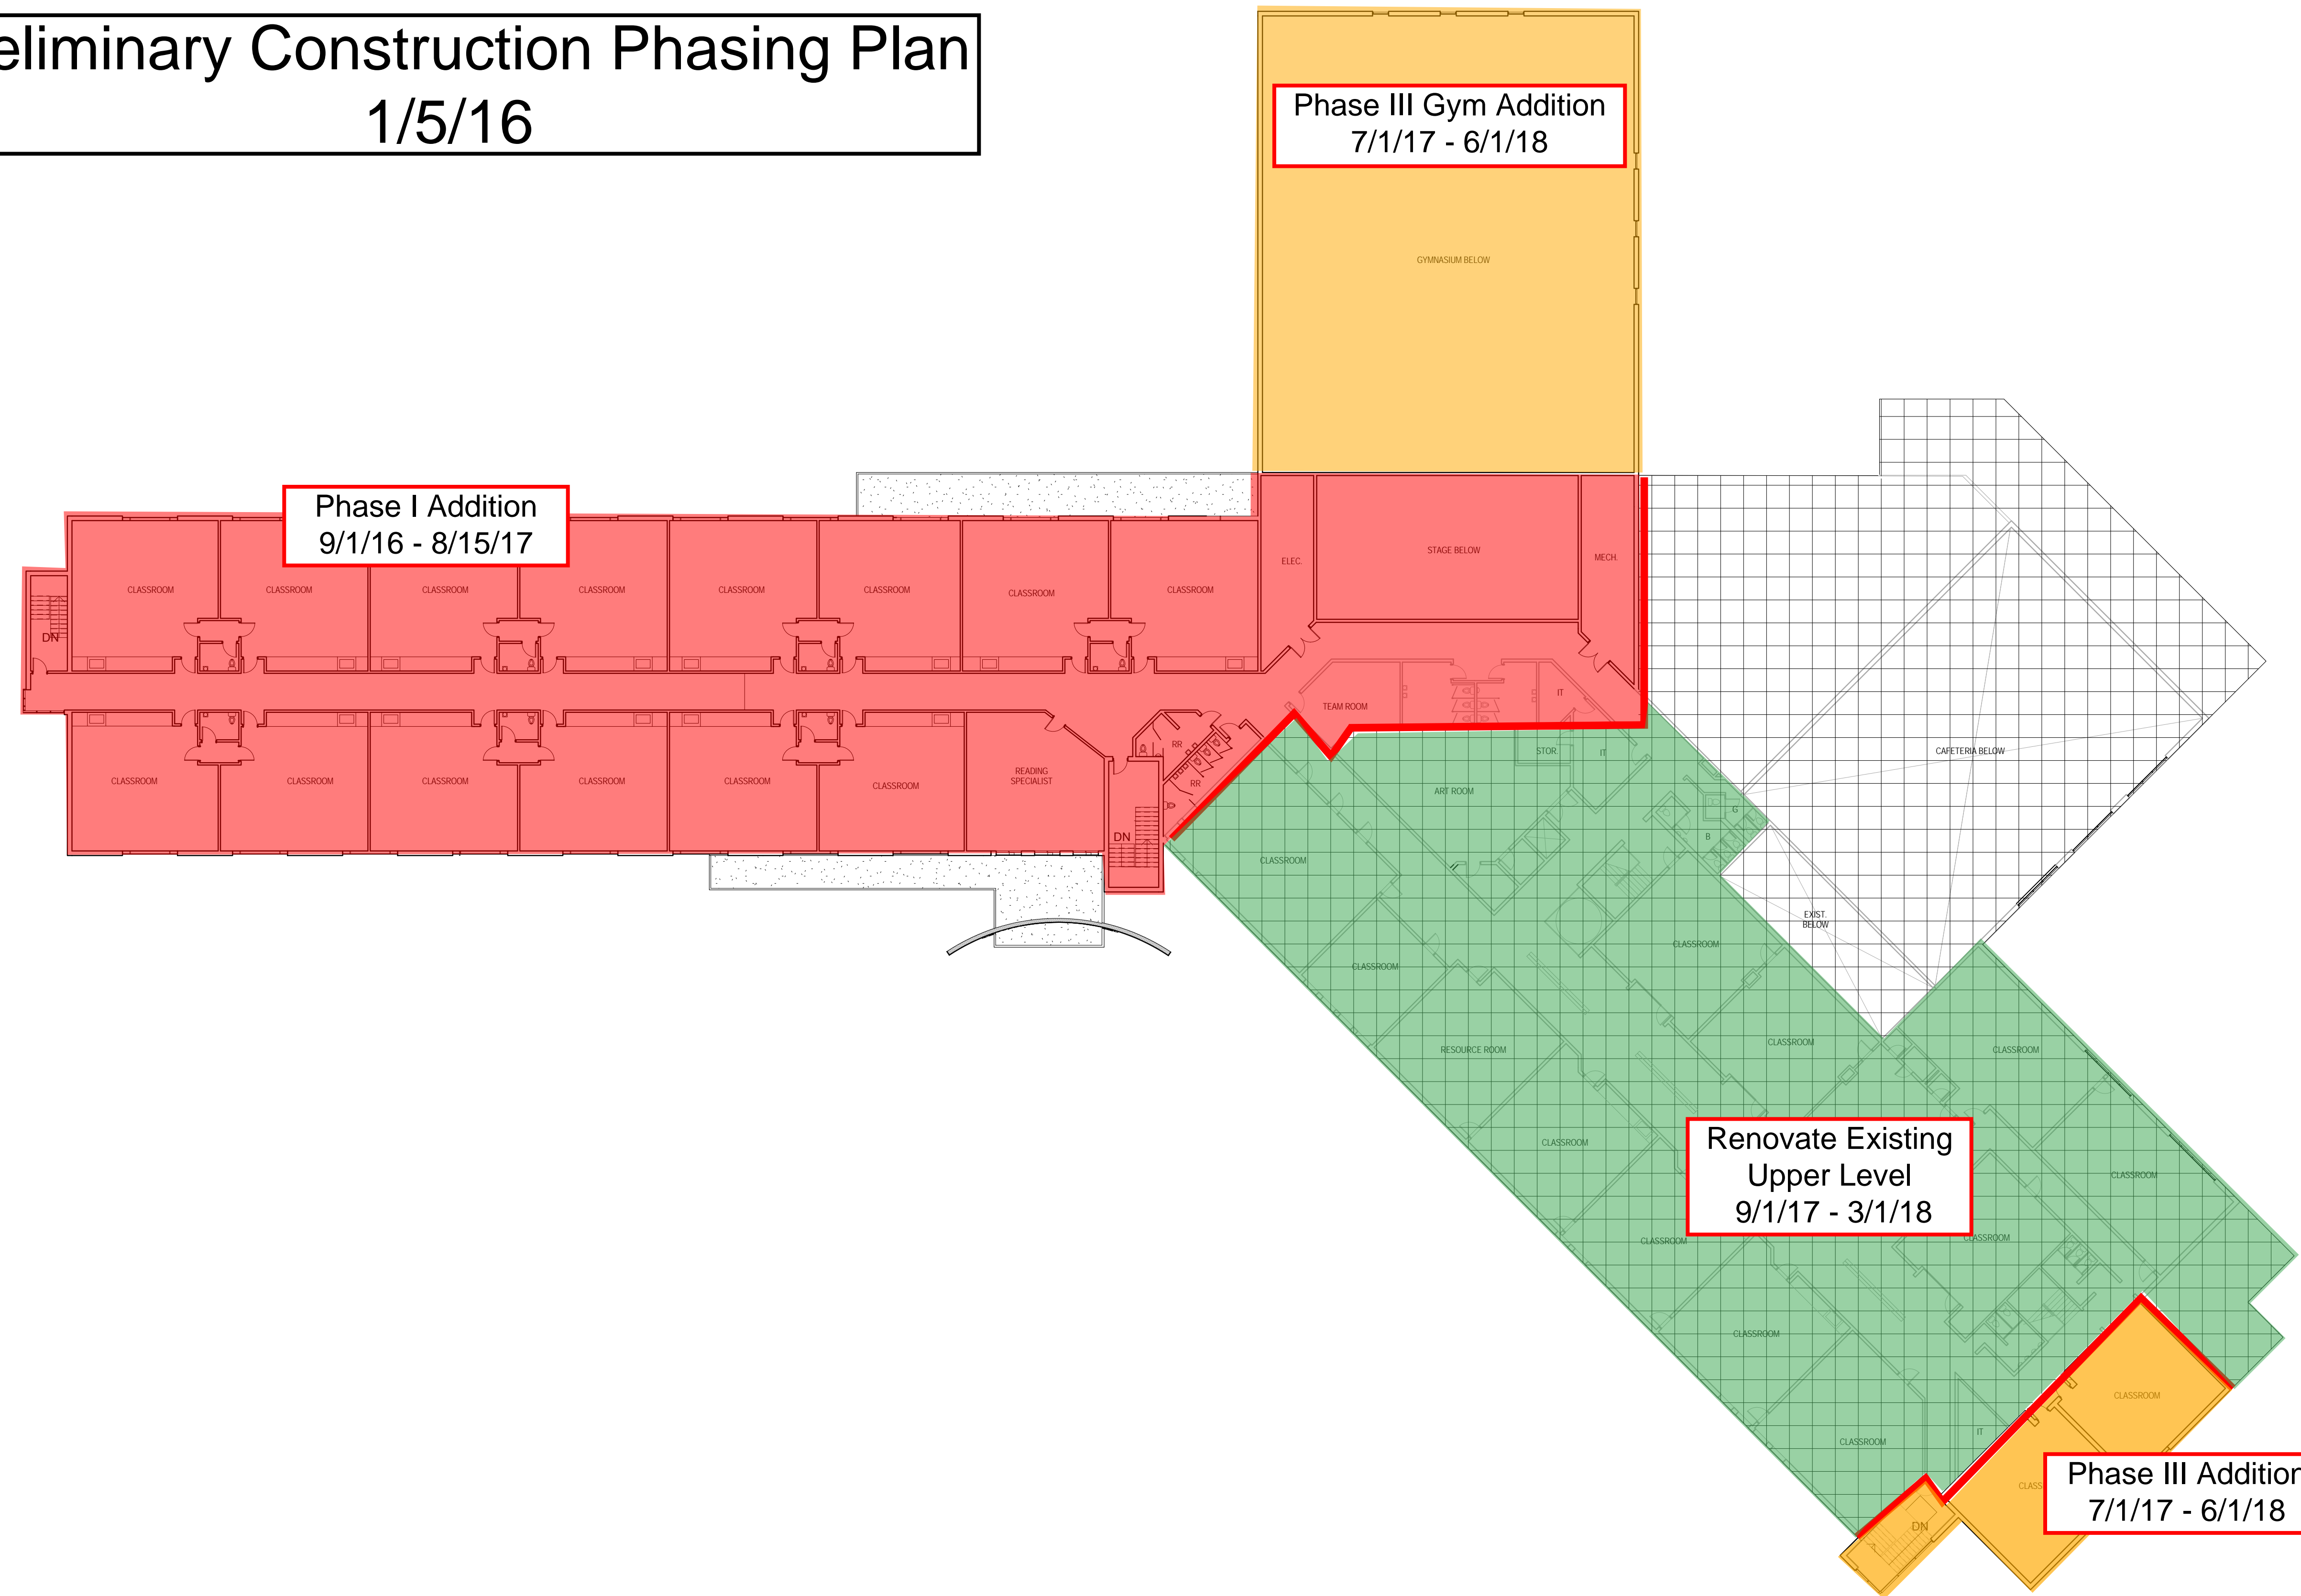

**SAU 15 AUBURN VILLAGE SCHOOL**

**SECOND FLOOR PLAN**

SCALE: 1" = 20'-0"  
DATE: 1/08/2016  
SHEET: A1.2 PROJECT: 3933

